


E-03

A

A


E-02

E-05

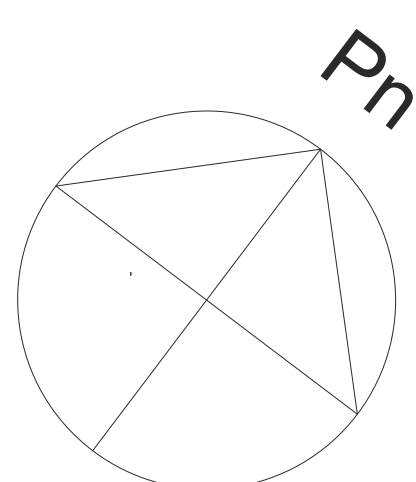

E-06

E-04

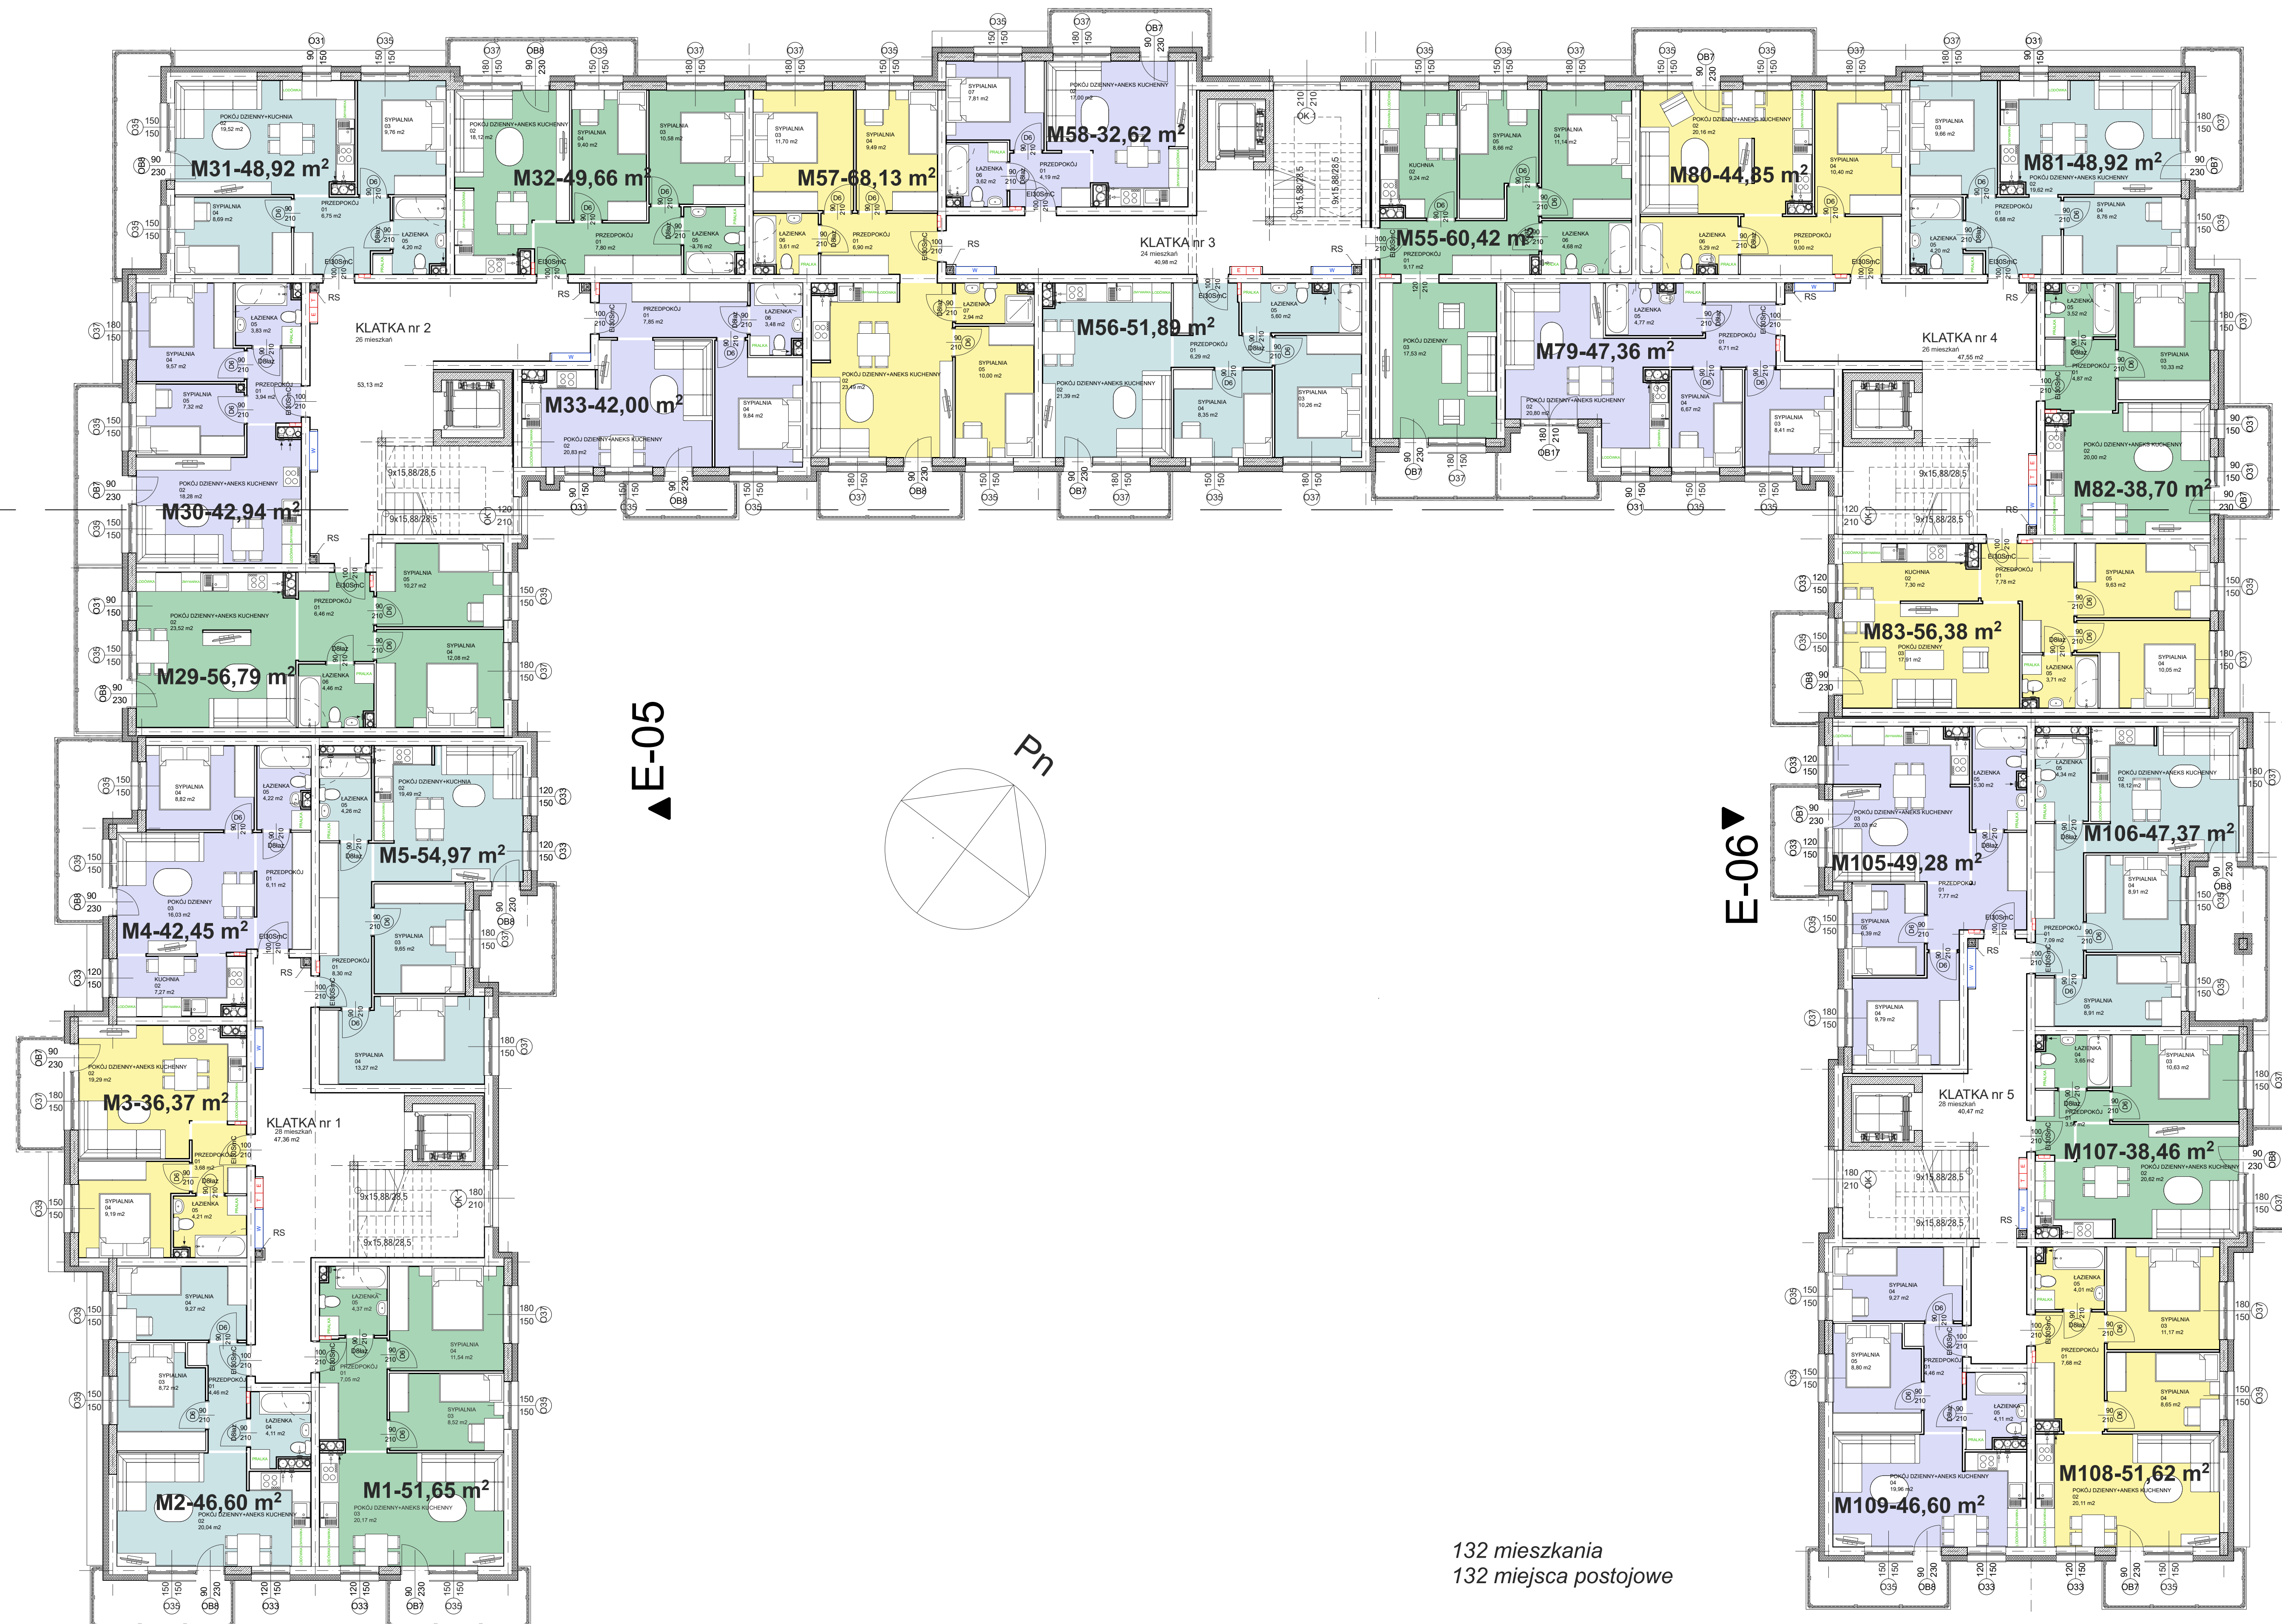

132 mieszkania  
132 miejsca postojowe

E-01